


WHAT WILL THE HARVEST BE?

2010 PLANTING PLAN

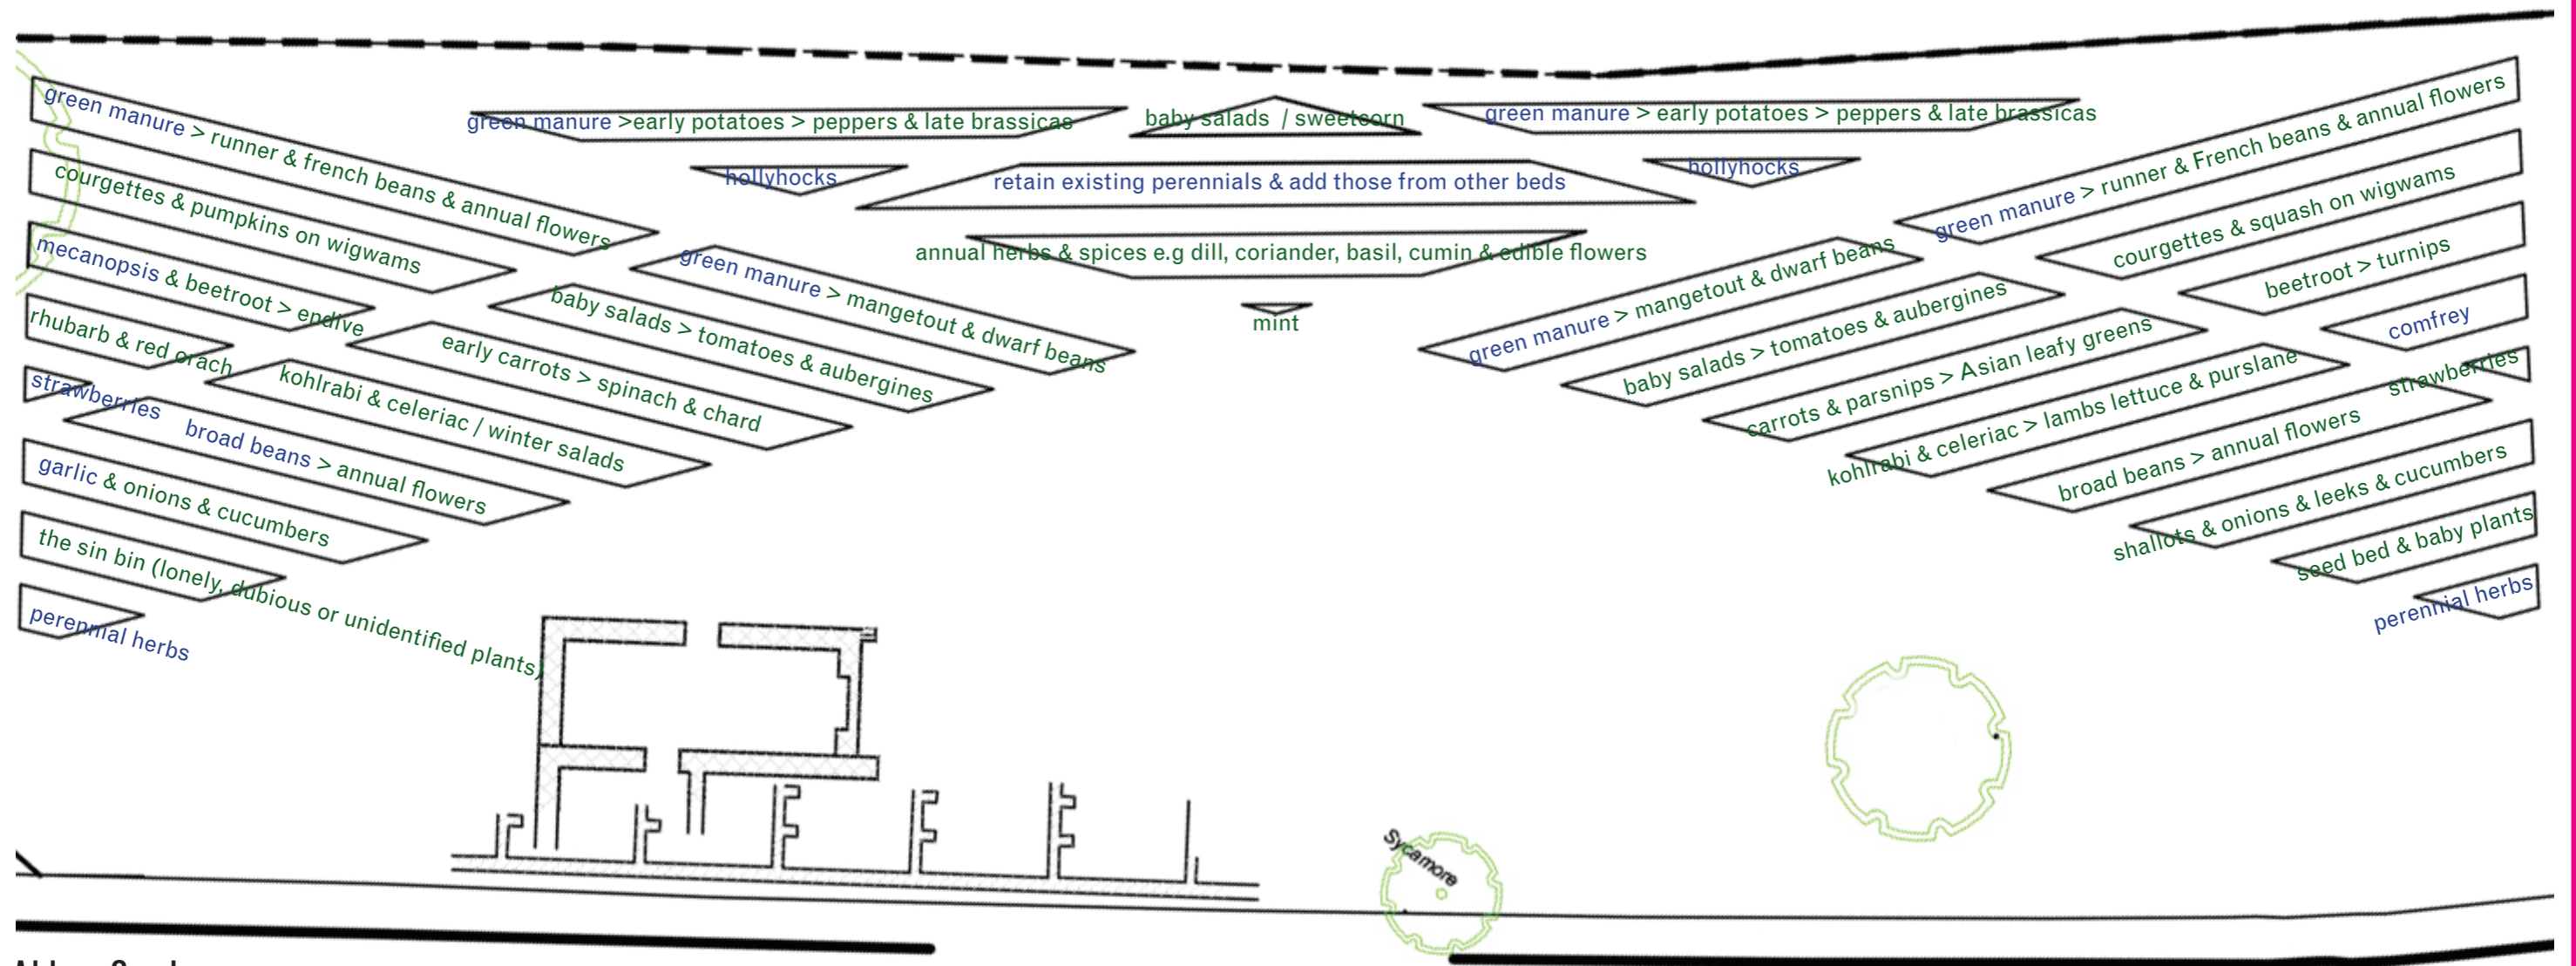

Abbey Gardens
Baker's Row
London E15 3NF

www.whatwilltheharvestbe.com

www.abbeygardens.org

designed by Somewhere
www.somewhere.org.uk